




TARNEIT
**Unity
 Park**

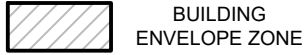

PLAN / DOCUMENT AS REQUIRED UNDER CONDITION OF PERMIT
 PLANNING AND ENVIRONMENT ACT 1987
 WYNDHAM PLANNING SCHEME
BUILDING ENVELOPES
PS919012V - STAGE 16
UNITY PARK - TARNEIT
 Permit No: WYP11403/19.29
 Condition No: 3
 Sheet: 1 of 2
 Approved by: Lee Whitmore
 WYNDHAM CITY COUNCIL
 Date: 05 June 2025

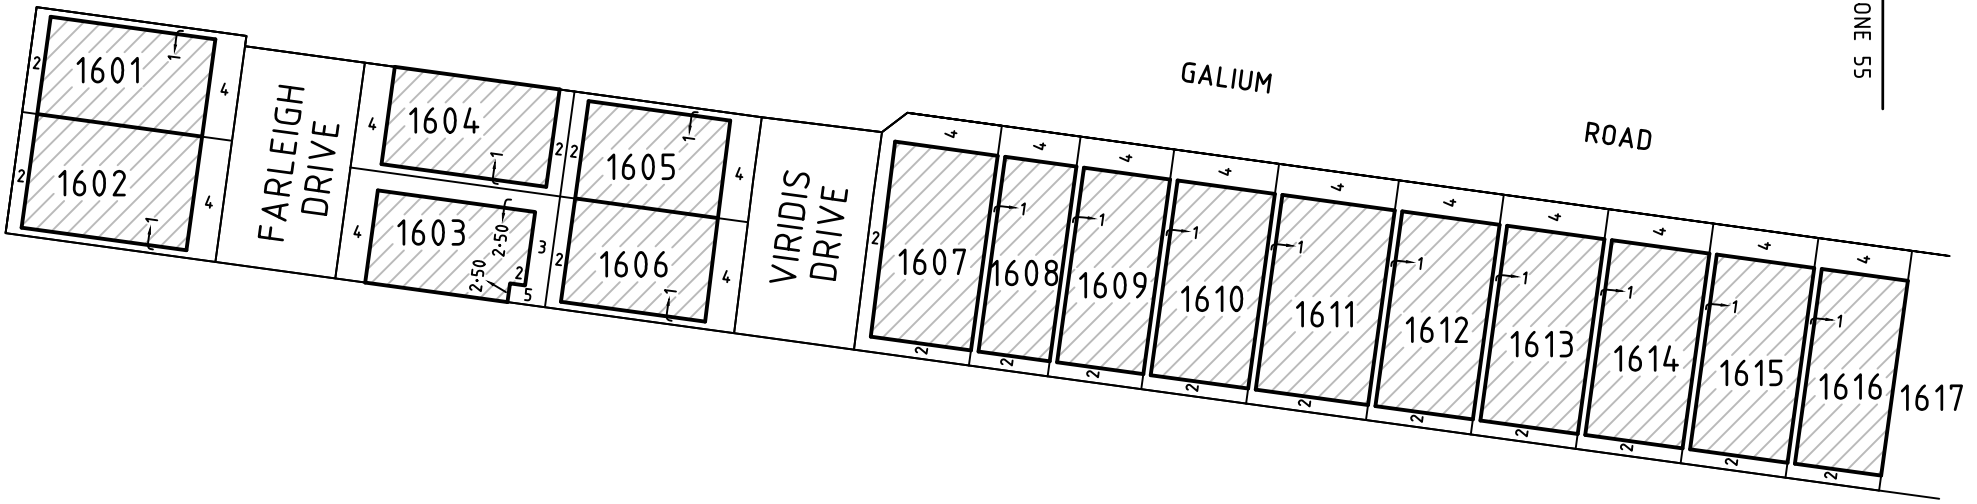

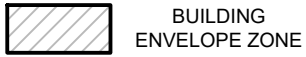

Permit No: WYP11403/19.29

Condition No: 3

Sheet: 2 of 2

Approved by: Lee Whitmore
WYNDHAM CITY COUNCIL

Date: 05 June 2025

